


Your Company Name
123 Main St
New York NY 11111
(212) 555-1212

Project: Wizard School - West Dormitory Bldg

Second Floor

- C2 Carpet Tiles 24" x 24"
- LVT1 Tiles Size 12" x 18"
- SP3 Rubber
- VCT1 Tiles 12" x 12"

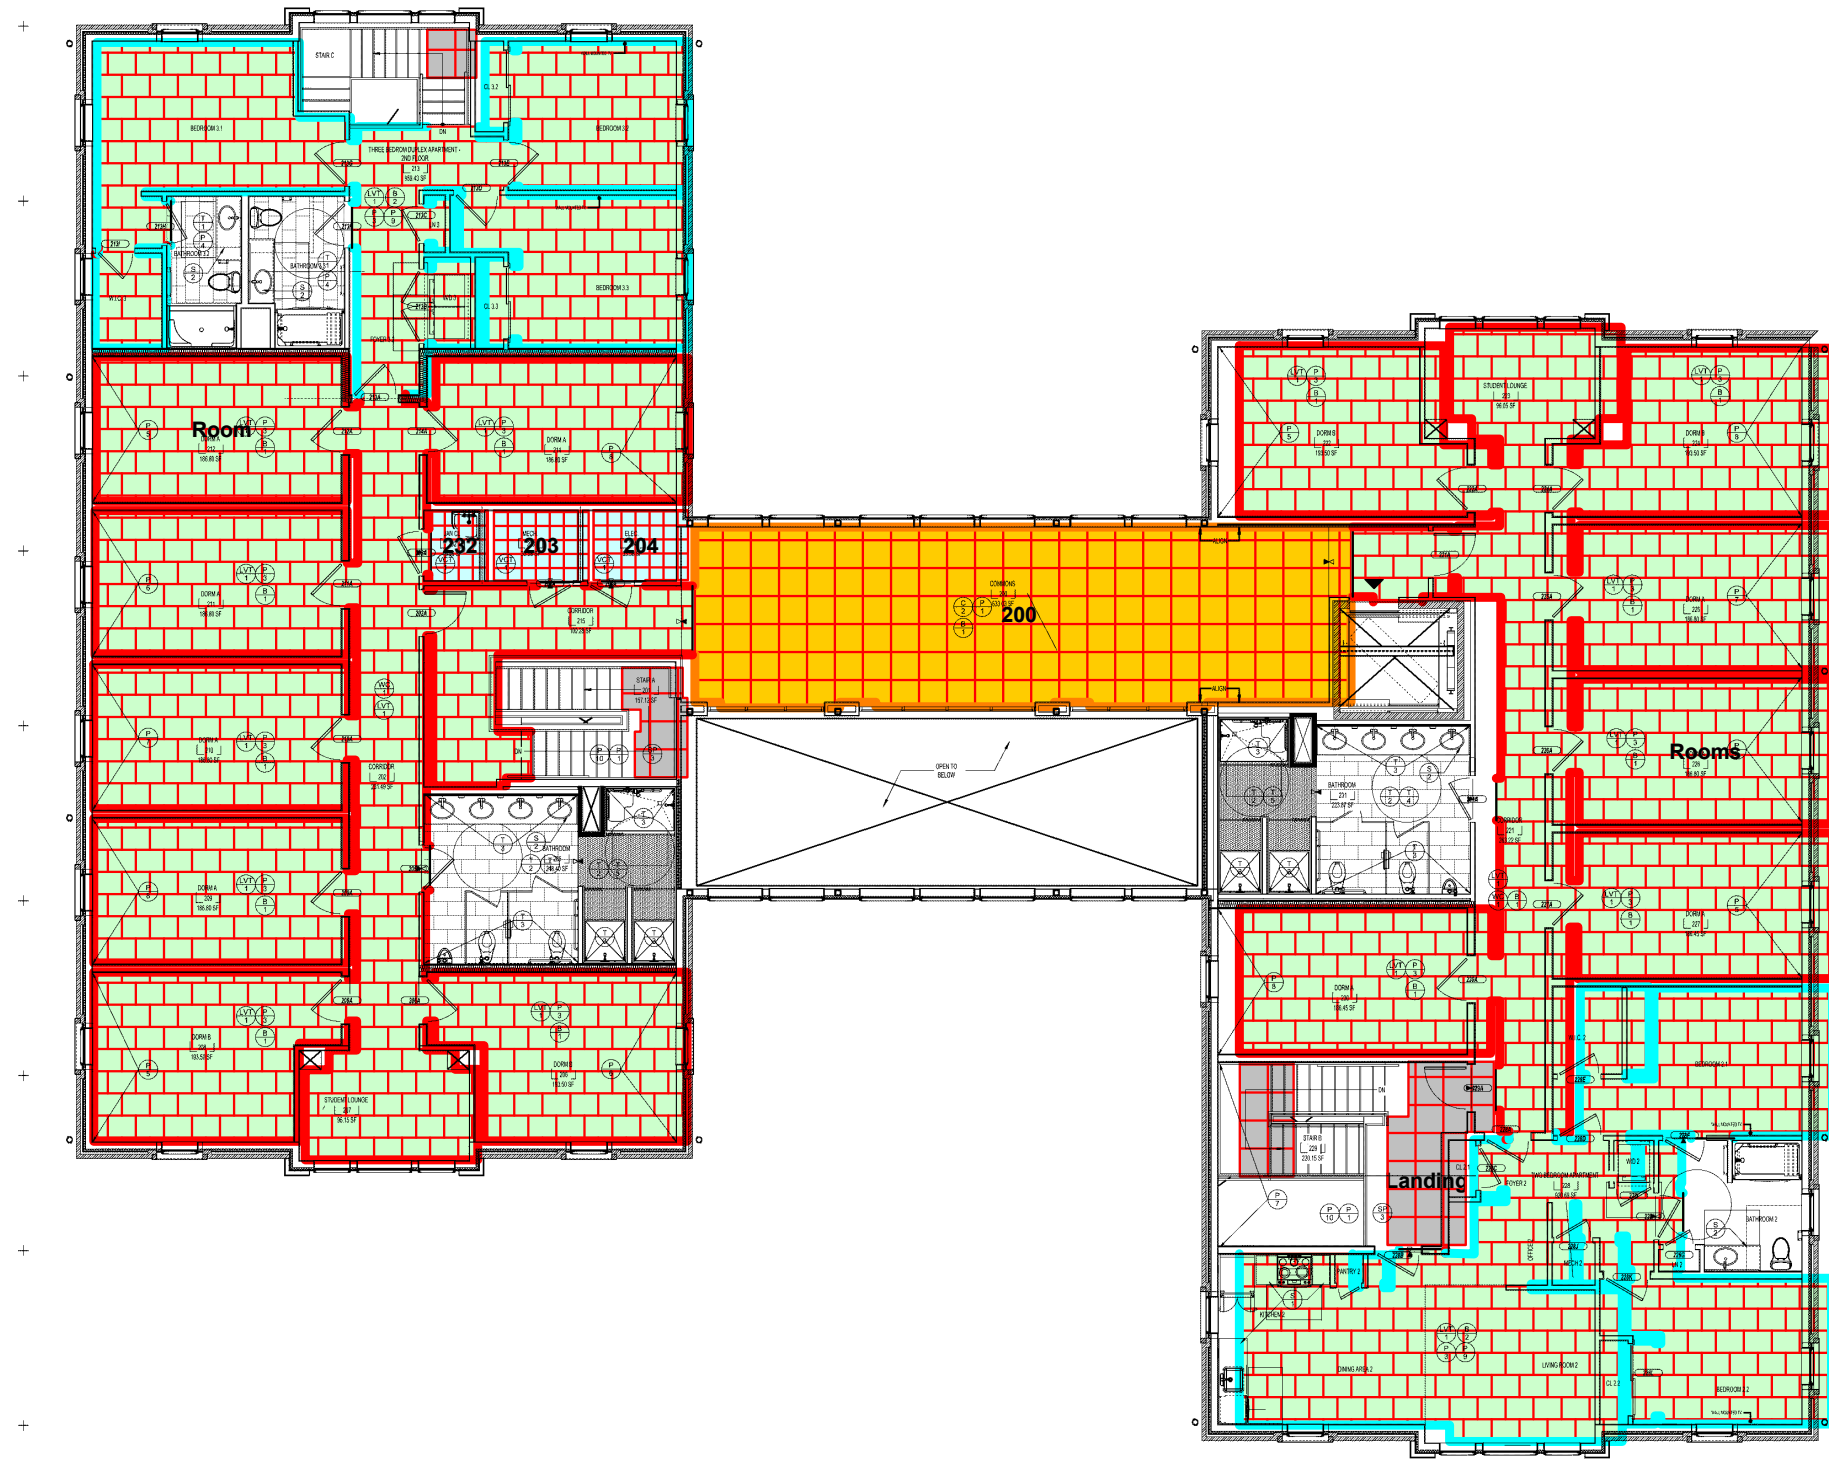

NO.	DESCRIPTION	UNIT	MANUFACTURER	FINISH	PRICE AS ADD-ALL
1	DORMITORY CORRIDORS	MISC	GENCON CONTRACT	PLAIDISH INDIGO SURPRISE WORKPS	
2	WORLD MAP WALLCOVERING	TBD			
3	PAIN WALLS	BENJAMIN MOORE	AURA / PM-01 SUPER WHITE - MATTE		
4	IT OFFICE PAINT ACCENT WALLS	BENJAMIN MOORE	AURA / PM-7 PLATINUM GRAY - MATTE		
5	PAIN WALLS	BENJAMIN MOORE	AURA / OC-45 SWISS COFFEE - MATTE		
6	PAIN WALLS - BATHROOM	BENJAMIN MOORE	AURA BATH / PM-1 SUPER WHITE		
7	PAIN ACCENT WALLS	BENJAMIN MOORE	AURA MATTE COLOR TBD		
8	PAIN ACCENT WALLS	BENJAMIN MOORE	AURA MATTE COLOR TBD		
9	PAIN ACCENT WALLS	BENJAMIN MOORE	AURA MATTE COLOR TBD		
10	PAIN ACCENT WALLS	BENJAMIN MOORE	AURA MATTE COLOR TBD		
11	PAIN - APARTMENT DOORS AND TRIM	BENJAMIN MOORE	AURA SEMI-GLOSS PM-01 SUPER WHITE		
12	PAIN STAIRS AND LANDINGS RAILINGS	BENJAMIN MOORE	PORCH AND FLOOR ENAMEL SEMI-GLOSS COLOR TBD		
13	PAIN CEILING THROUGHOUT U.O.N.	BENJAMIN MOORE	WATERBORNE CEILING PAINT ULTRA FLAT WHITE		
14	PAIN BATHROOM THROUGHOUT U.O.N.	BENJAMIN MOORE	AURA BATH AND SPA MATTE PM-01 SUPER WHITE		
15	APARTMENT KITCHEN COUNTERTOP AND BACKSPLASH	WILSONART	MONTE AMATA SOLID SURFACE	3CM COUNTERTOP, EASED EDGE, 3CM FULL HEIGHT BACKSPLASH	
16	APARTMENT BATHROOM COUNTERTOP	WILSONART	LUMINOUS WHITE SOLID SURFACE	4" BACKSPLASH	
17	APARTMENT BATHROOM FLOOR	MARAZZI	CLASSMENTO 12X24 PALAZZO WHITE KTD	INSTALL WITH MATCHING TILE COVE BASE	
18	DORMITORY BATHROOM WALL TILE	DALTILE	COLORSTORY 678F GLAZED TILE COLOR WHITE 0019	FULL HEIGHT TILE INSTALLATION GROUT COLOR TBD	
19	DORMITORY BATHROOM WALL ACCENT TILE	DALTILE	COLORSTORY 678F GLAZED TILE COLOR GALAXY 1469	FULL HEIGHT TILE INSTALLATION GROUT COLOR TBD	
20	DORMITORY BATHROOM FLOOR TILE	DALTILE	COLORSTORY 12X24 DESIGNER WHITE SPECKLE T061	GROUT COLOR TBD	
21	DORMITORY BATHROOM FLOOR MOSAIC TILE	DALTILE	COLORSTORY 1-1/2" HEX MOSAIC WITH MIX OF COLOR MATTE DESIGNER WHITE 0081, MATTE BLANC 024, MATTE DEPENDABLE 006, MATTE BLACK 004	GROUT COLOR TBD	
22	LOBBY FLOOR TILE	DALTILE	MODERNIST TILE BERTOA WHITE SQUARE	36"X36" SQUARE 3/8" THICK TILE INSTALLED OVER THINSET	
23	LOBBY FLOOR TILE COMPASS ONLY	DALTILE	TBD		
24	POLISHED CONCRETE				
25	UNFINISHED CONCRETE SLAB				
26	STAIR, TREAD AND LANDINGS	JOHNSONITE	RUBBER STRINGERS AND RISERS	PRICE AS ADD-ALL	
27	DORMITORY AND APARTMENT LVT	EMBARC	SFC SHF0018C ADDISON	PRICE AS ADD-ALL IN LIEU OF POLISHED CONCRETE	
28	"CONCRETE" LVT	SHAW CONTRACT	CORTEC CONCRETE / RUGGED PLATINUM 03003	PRICE AS ADD-ALL IN LIEU OF POLISHED CONCRETE	
29	UTILITY ROOM VCT	ARMSTRONG	STANDARD EXCELON IMPERIAL TEXTURE 5752 GRAYSWN		

1 CHAPMAN PKWY STONY BROOK, NY 11790
 STRUCTURAL ENGINEER
 TDM CONSULTING
 500 ROUTE 108
 STONY BROOK, NY 11790
 MEP / PF ENGINEER
 EMTEC CONSULTING E
 3555 VETERANS MEMORIAL
 ROCKY HILL, CT 06067
 CIVIL ENGINEER
 KEY CIVIL ENG
 464 B
 WOODSTOCK
 LANDSCAPE ENGINEER
 OAKVALE LANDSCAPE C
 21
 SHORE
 INTERIOR ARCHITECT
 ALLAMEH,
 276 19TH AVENUE
 NEW YORK, NY 10011

1 SECOND FLOOR FINISH PLAN
1/4" = 1'-0"

PROGRESS SET FOR CONSTRUCTION

NO.	DATE	DESCRIPTION
1	11.11.22	SCHEMATIC
2	02.10.23	DESIGN REV
3	02.08.23	FINAL

SECOND FLOOR FINISH PLAN

drawn by:
checked by:
scale:
project number:
sheet number: